


# KEY PLAN

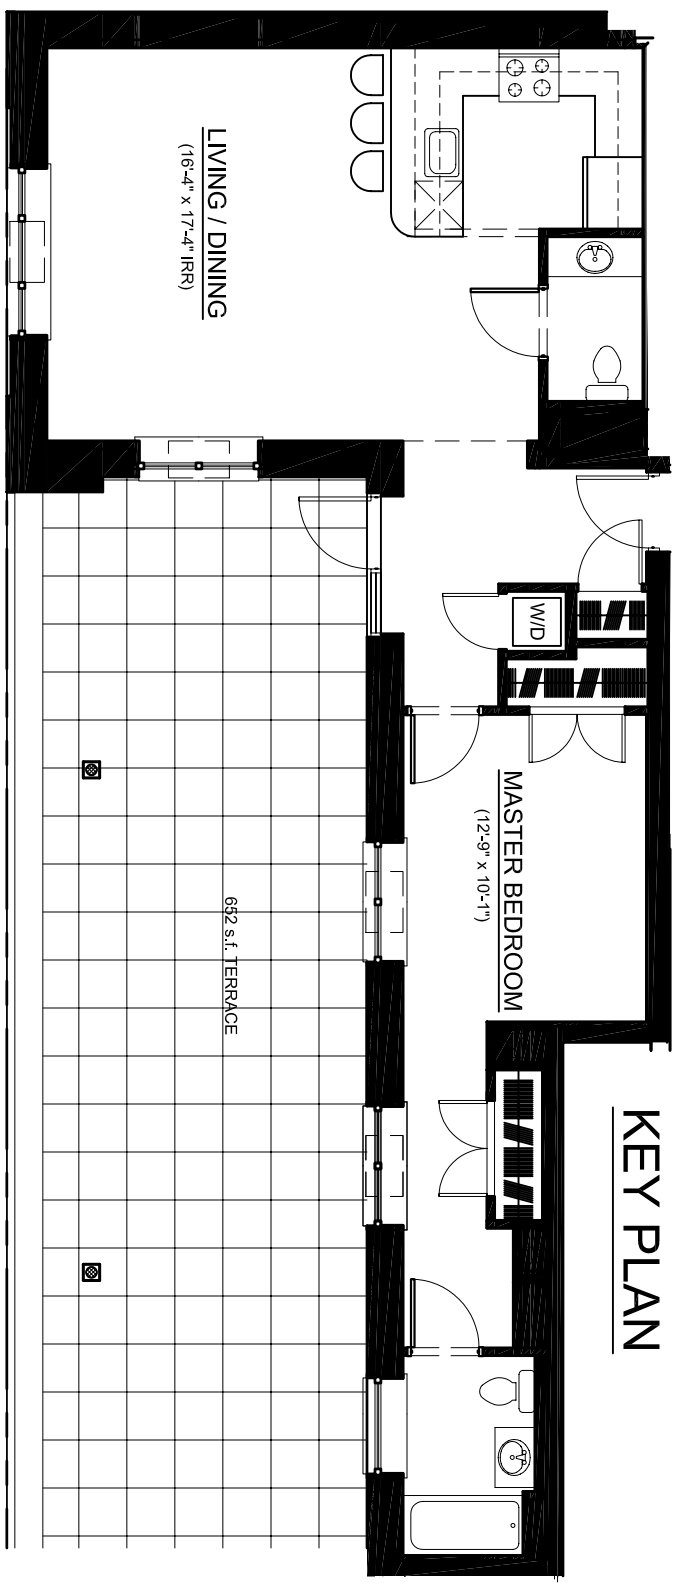

## APT. PHA

|                  |
|------------------|
| 1 BR, 1 1/2 BATH |
| 996 S.F.         |



**NEWMAN  
DESIGN**

ARCHITECTURE • URBAN PLANNING

NDG ARCHITECT, P.C.

210 West Regues Path • Cold Spring Hills, NY 11743

TEL: 212.673.3110 • TEL: 631.673.3111 • FAX: 631.673.2031

www.ndarchitects.com

PROJECT:

### SYCAMORE COURT CONDOMINIUM

3050 CORLEAR AVENUE  
RIVERDALE, NEW YORK

DATE: 05-21-10

SCALE: 1/8" = 1'-0"

DRAWN BY: KJS

JOB #: 07-48

DWG. #: **PHA**